


Standard building size

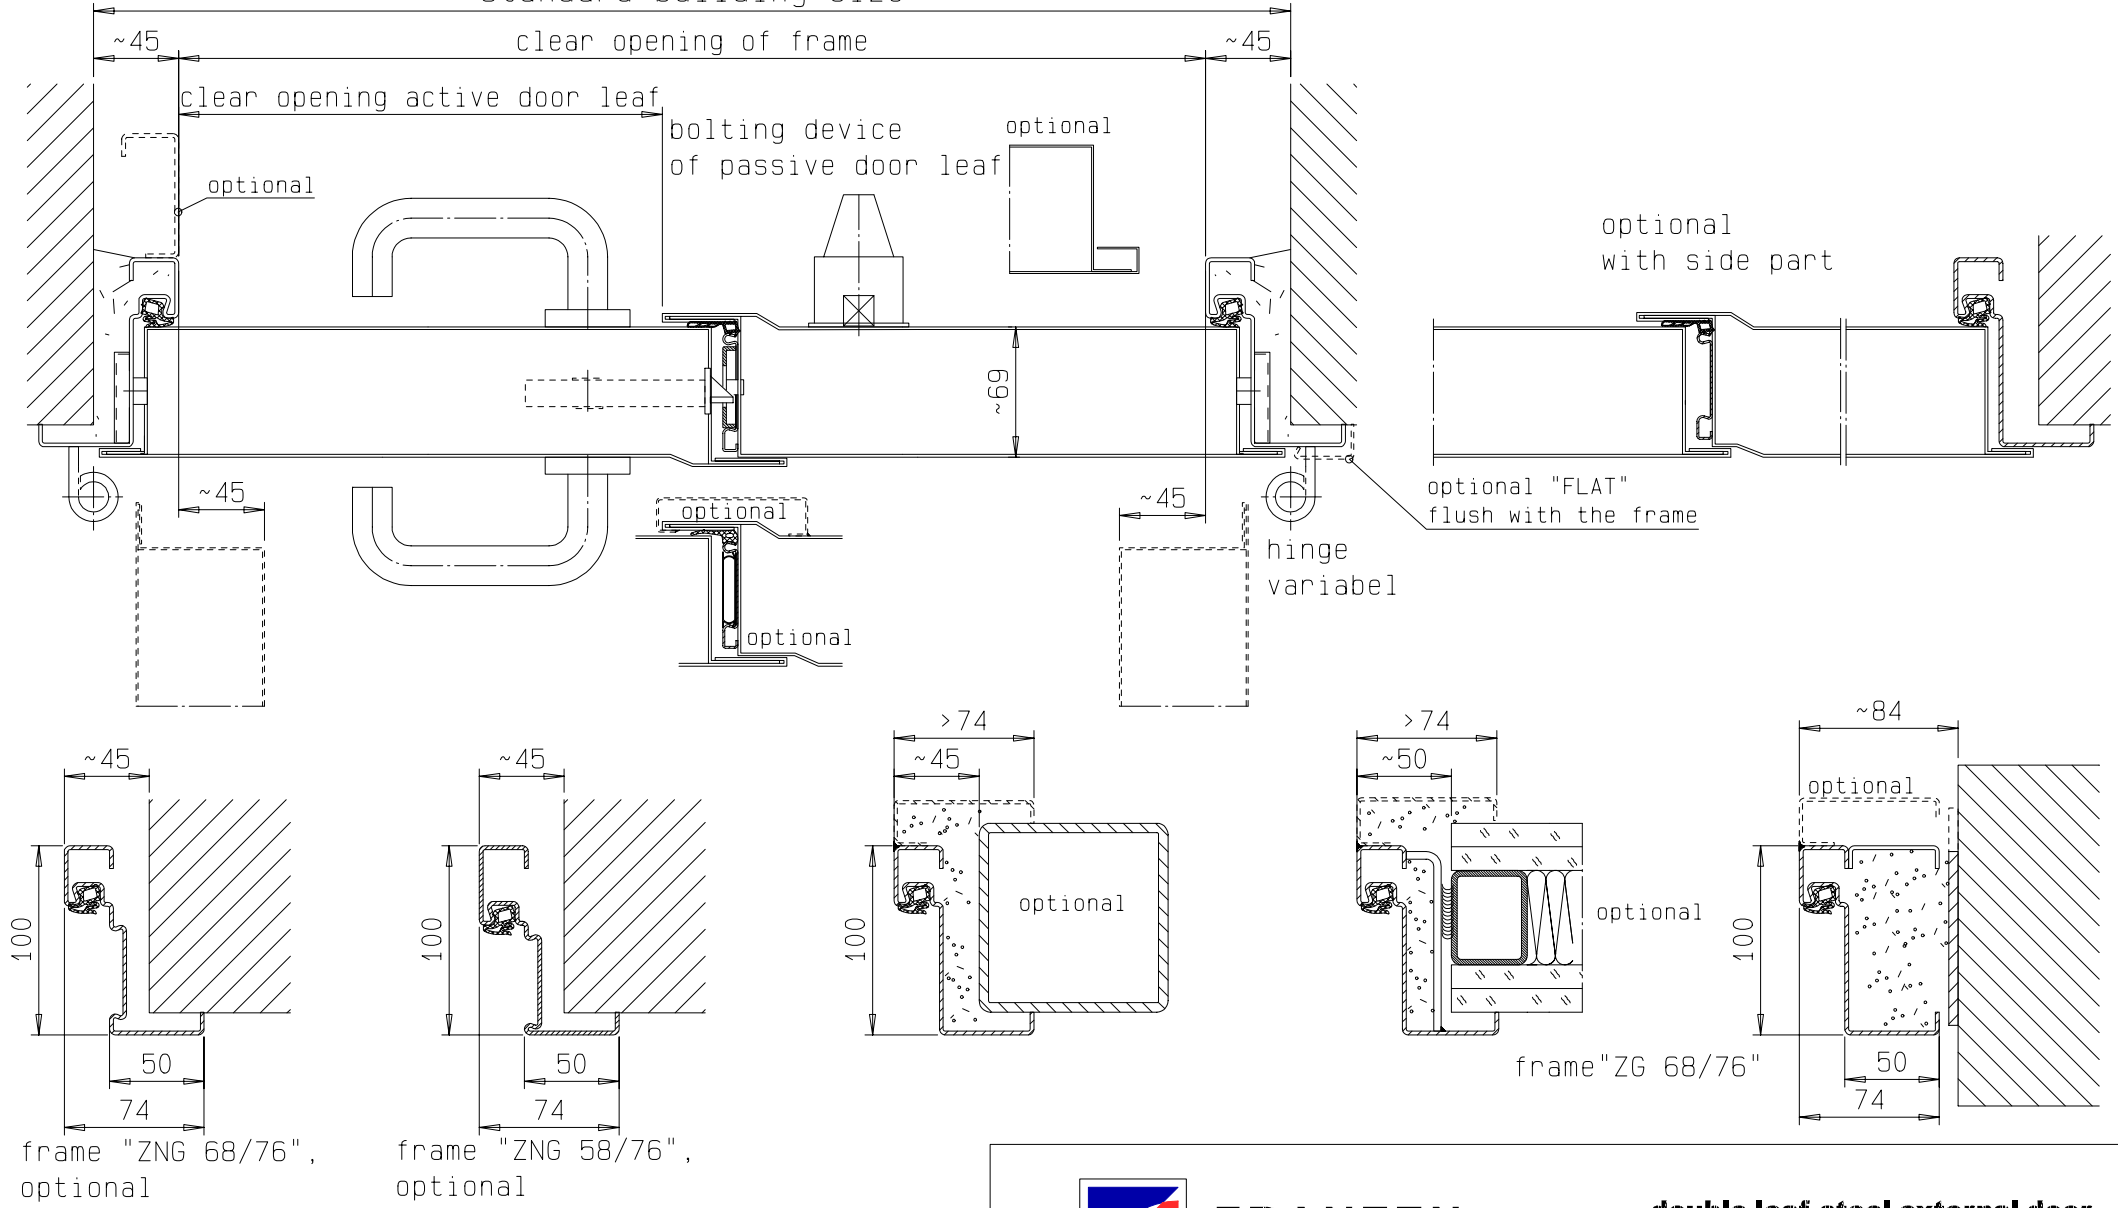

frame "ZNG 68/76", optional

frame "ZNG 58/76", optional

drawn: door leaf DIN left  
DIN right mirror image



**FRANZEN**  
Feuerschutztüren

Gerhard-Welter-Straße 7; 41812 Erkelenz

**double leaf steel external door**  
**"System Schröders ASN-2"**

horizontal cross-section

