
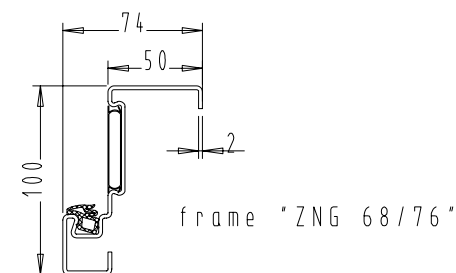
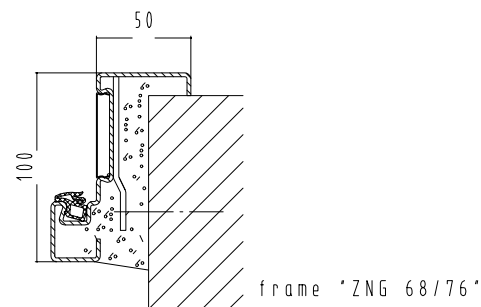
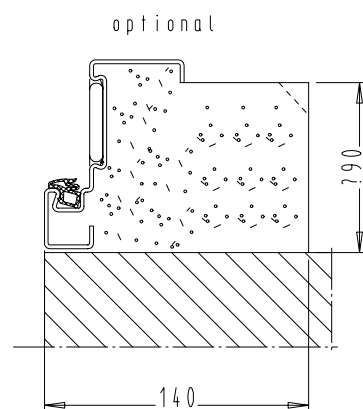
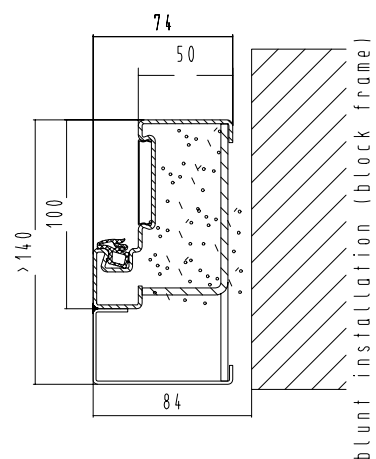
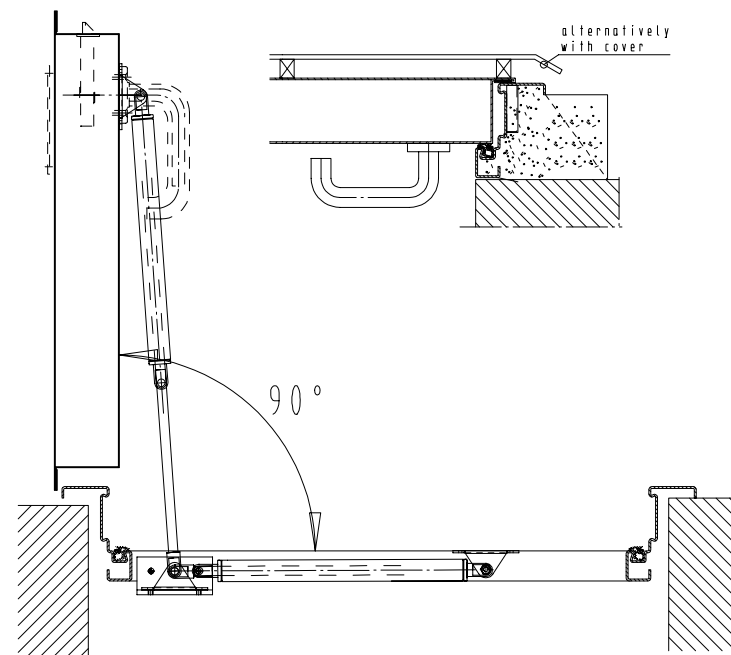


Optionally accessible with ALU checker plate
or grating (optionally inside)

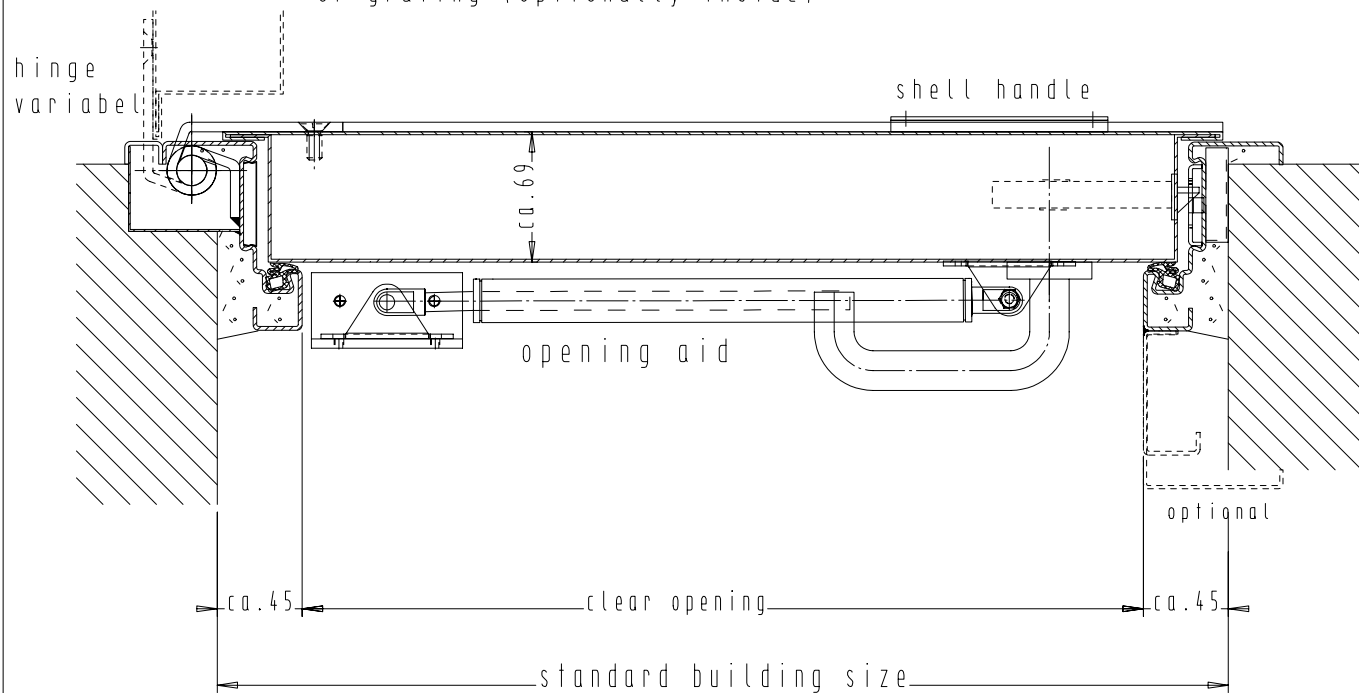


FRANZEN
Feuerschutztüren



Zechenring 23; 41836 Hückelhoven

single leaf ceiling hatch
"System Schröders DKN-1"

horizontal cross-section

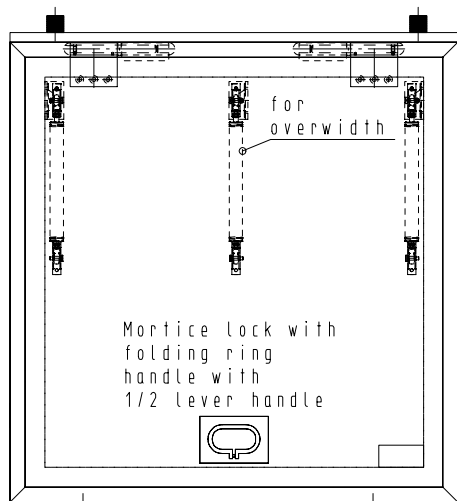

M 1: 4

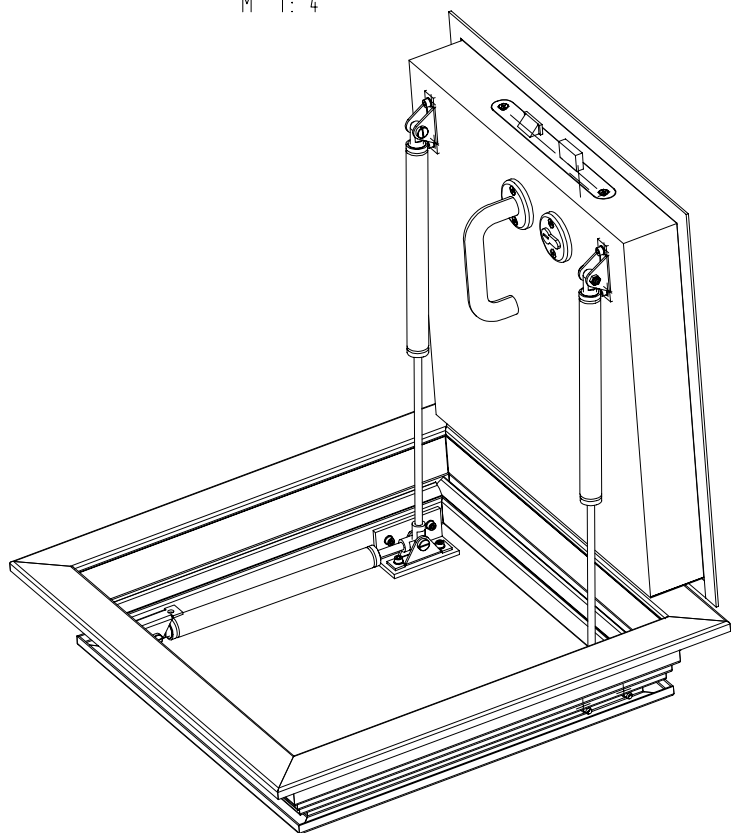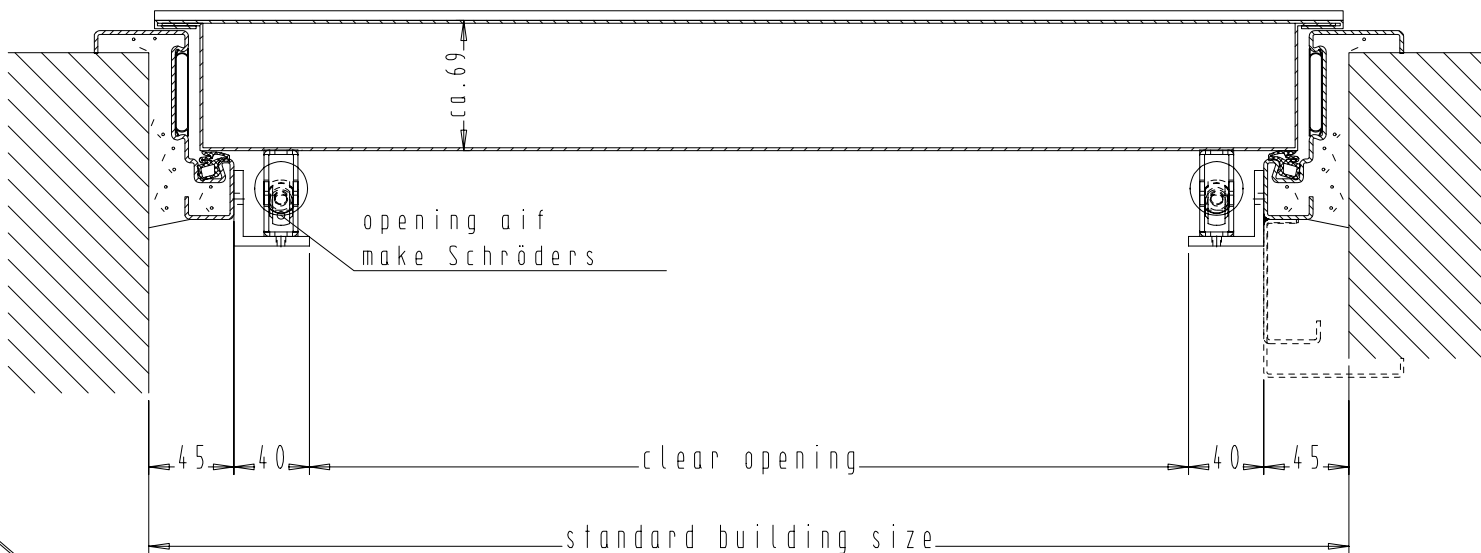

FRANZEN
Feuerschutztüren

Zechenring 23; 41836 Hückelhoven

single leaf ceiling hatch
"System Schröders DKN-1"

vertical cross-section