
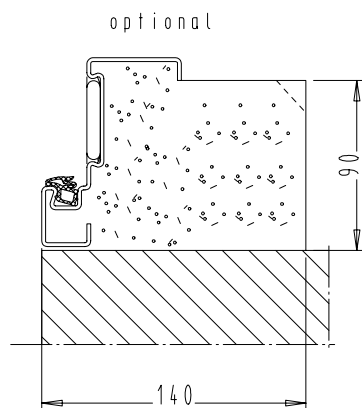
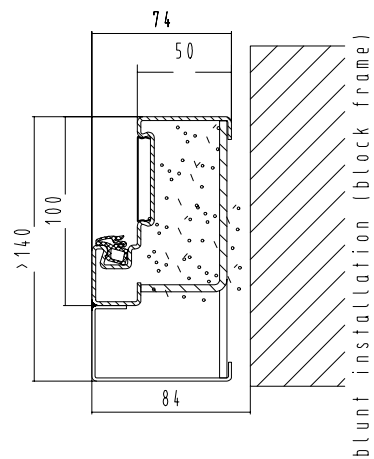
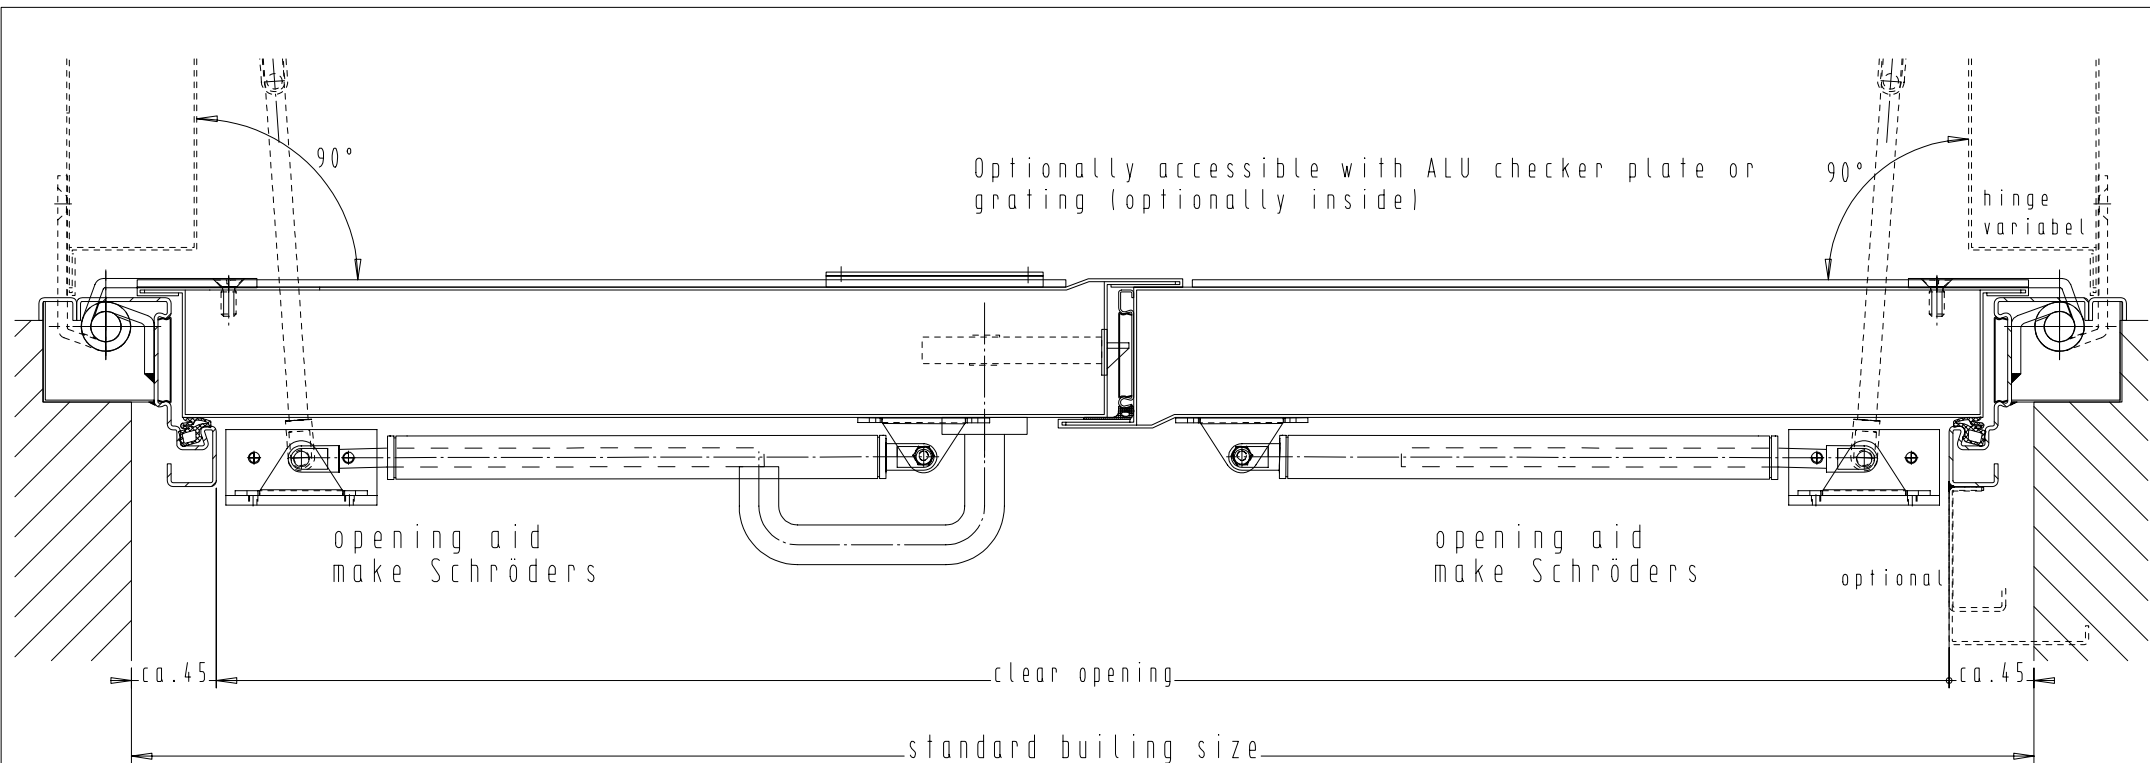


FRANZEN
Feuerschutztüren


Zechenring 23; 41836 Hückelhoven

double leaf ceiling hatch
"System Schröders DKN-2"

horizontal cross-section

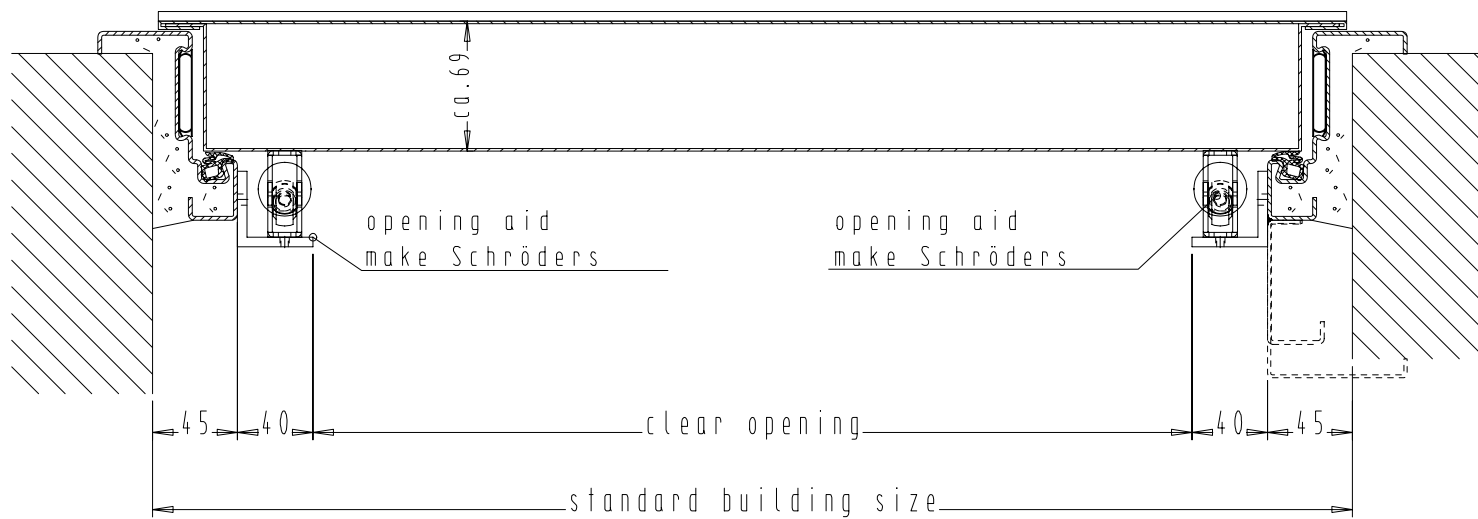

M 1: 4

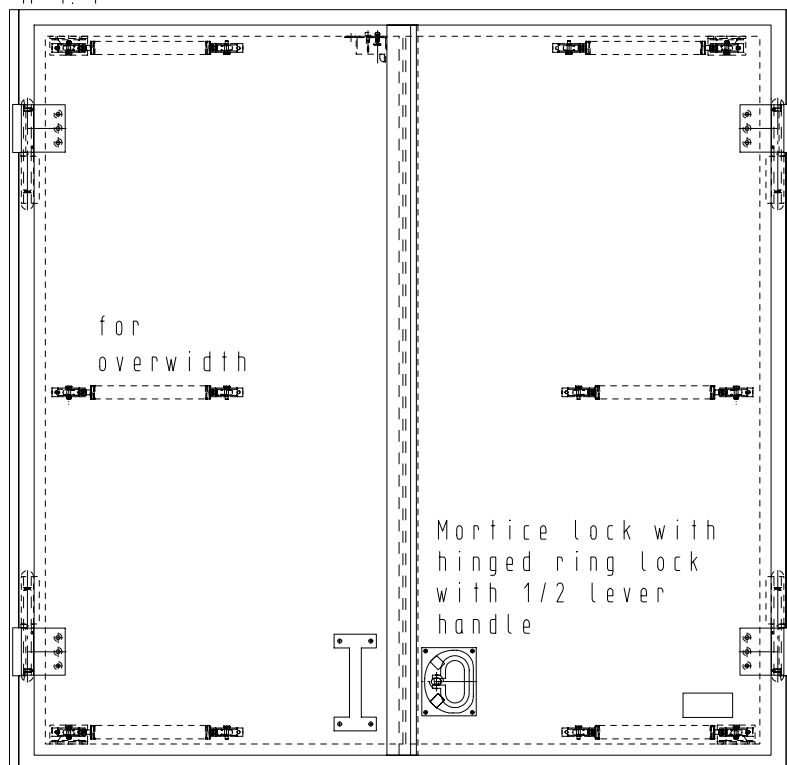

FRANZEN
Feuerschutztüren

Zechenring 23; 41836 Hückelhoven

double lead ceiling hatch
"System Schröders DKN-2"

vertical cross-section