


FRANZEN
Feuerschutztüren

Zechenring 23; 41836 Hückelhoven

single leaf Franzen steel fire protection door

**EI260/E120/EW60-(Sa/S200)
"System Schröders EIS-1"**

horizontal cross-section

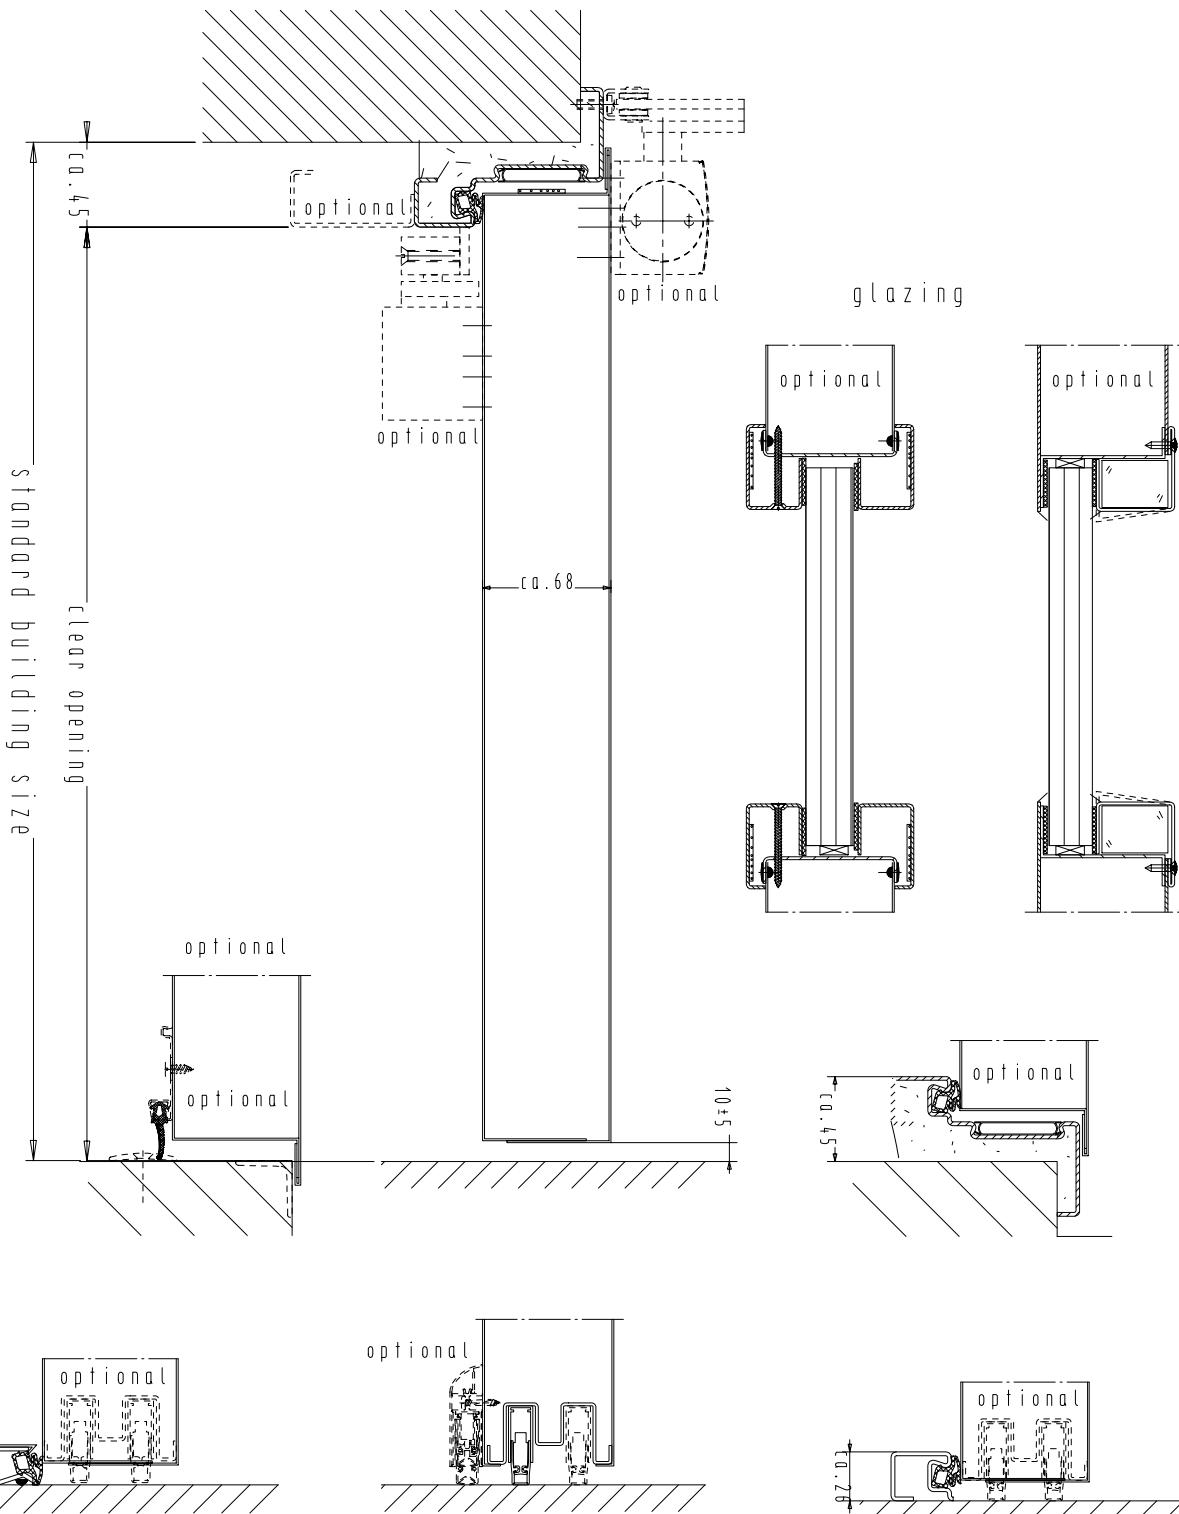

installation and frame variants
see horizontal cross-section



FRANZEN
Feuerschutztüren

Zechenring 23; 41836 Hückelhoven

single leaf Franzen steel fire protection door
EI260/E60/EW60-(Sa/S200)
"System Schröders EIS-1"

vertical cross-section