





frame "ZG 68/76"  
optional

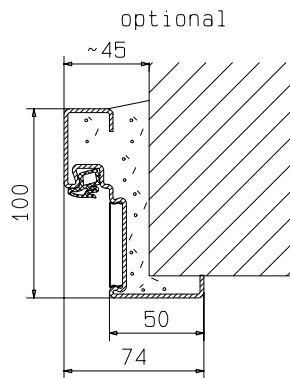


frame "ZNG 58/76",  
optional

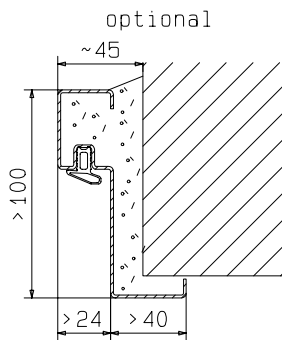

frame "Z 68"  
optional

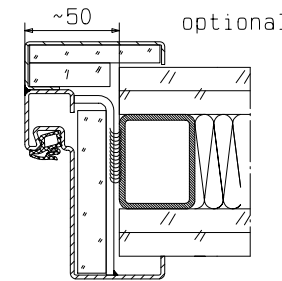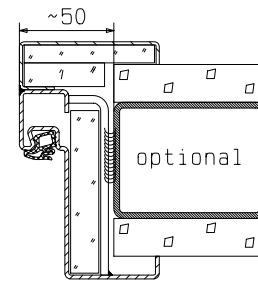

flexible wall

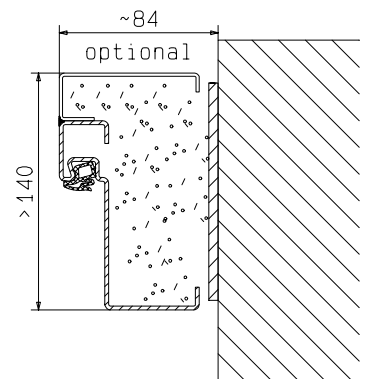


detail of glazing  
see vertical cross-section



**FRANZEN**  
Feuerschutztüren

Gerhard-Welter-Straße 7; 41812 Erkelenz

**single leaf steel fire door**  
**EI260/E60/EW60-(Sa/S200)**  
**"System Schröders EIS-1"**  
horizontal cross-section

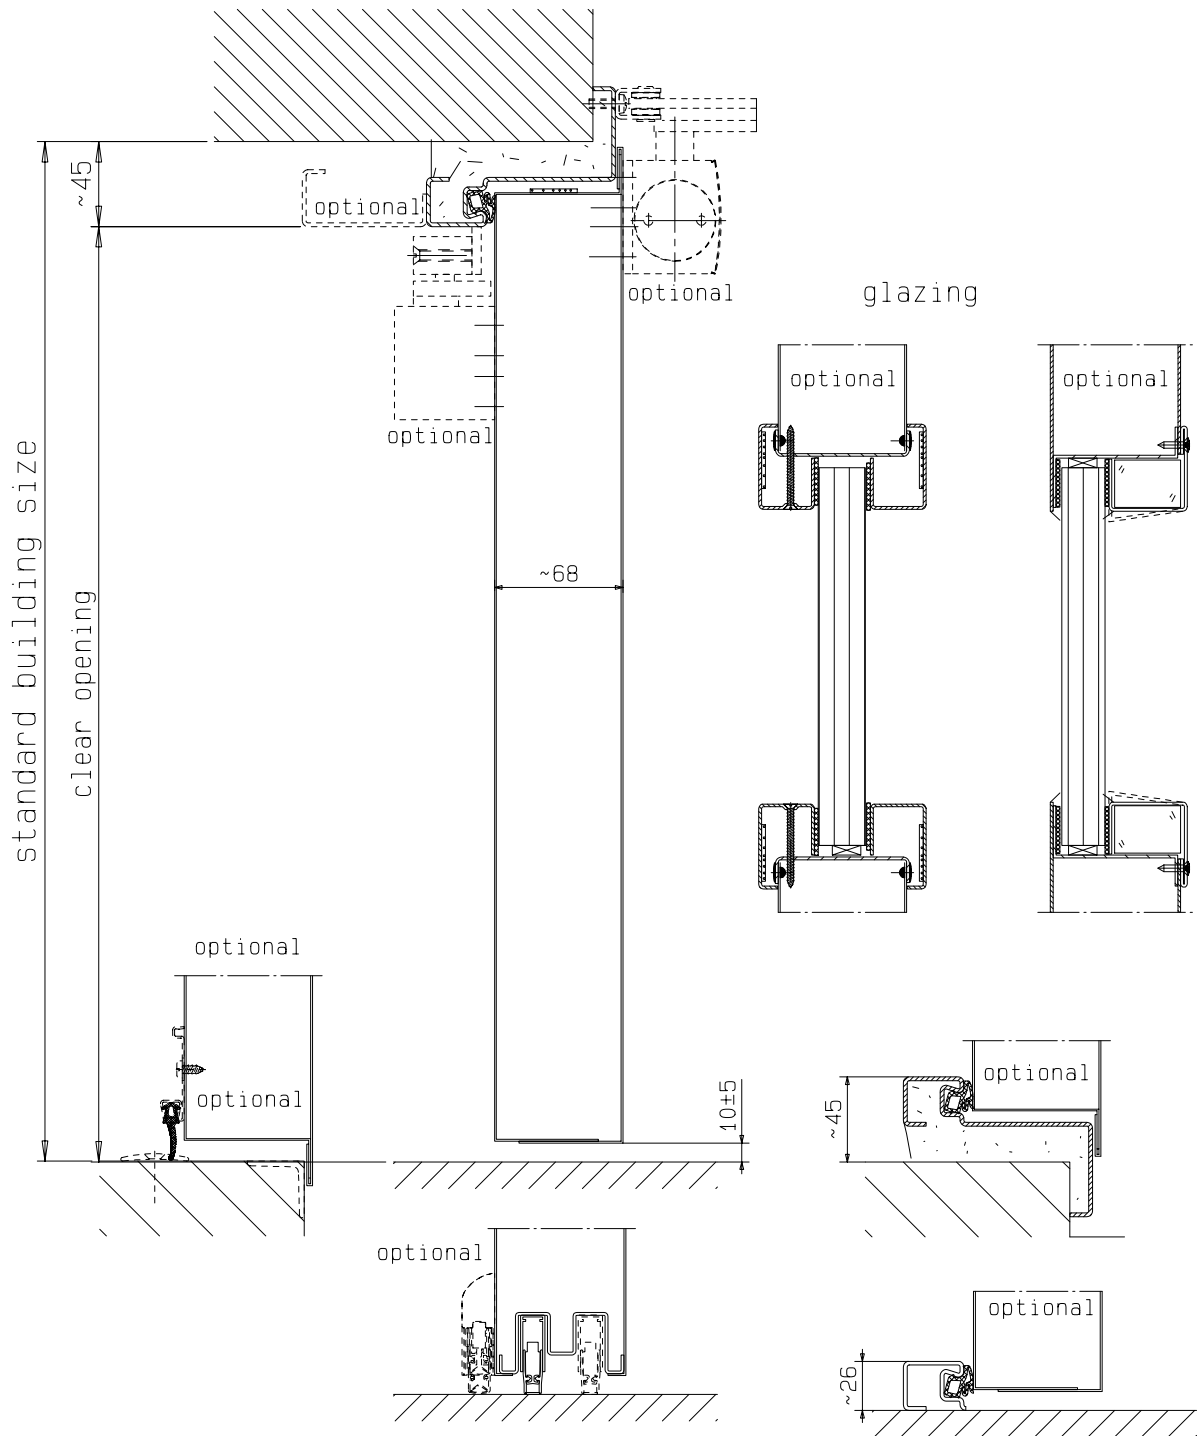

fitting details respectively frames, look at horizontal cross-section



**FRANZEN**  
Feuerschutztüren

Gerhard-Welter-Straße 7; 41812 Erkelenz

**single leaf steel fire door**  
**EI260/E60/EW60-(Sa/S200)**  
**"System Schröders EIS-1"**  
vertical cross-section