

frame 'ZNG 68/76'

Detail glazing  
see vertical cross-section





**FRANZEN**  
Feuerschutztüren

Zechenring 23; 41836 Hückelhoven

**double leaf Franzen steel fire protection door**  
**EI260/E60/EW60-(Sa/S200)**  
**"System Schröders EIS-2"**

horizontal cross-section

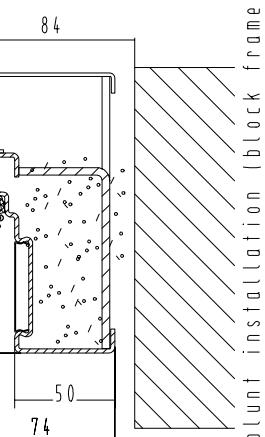

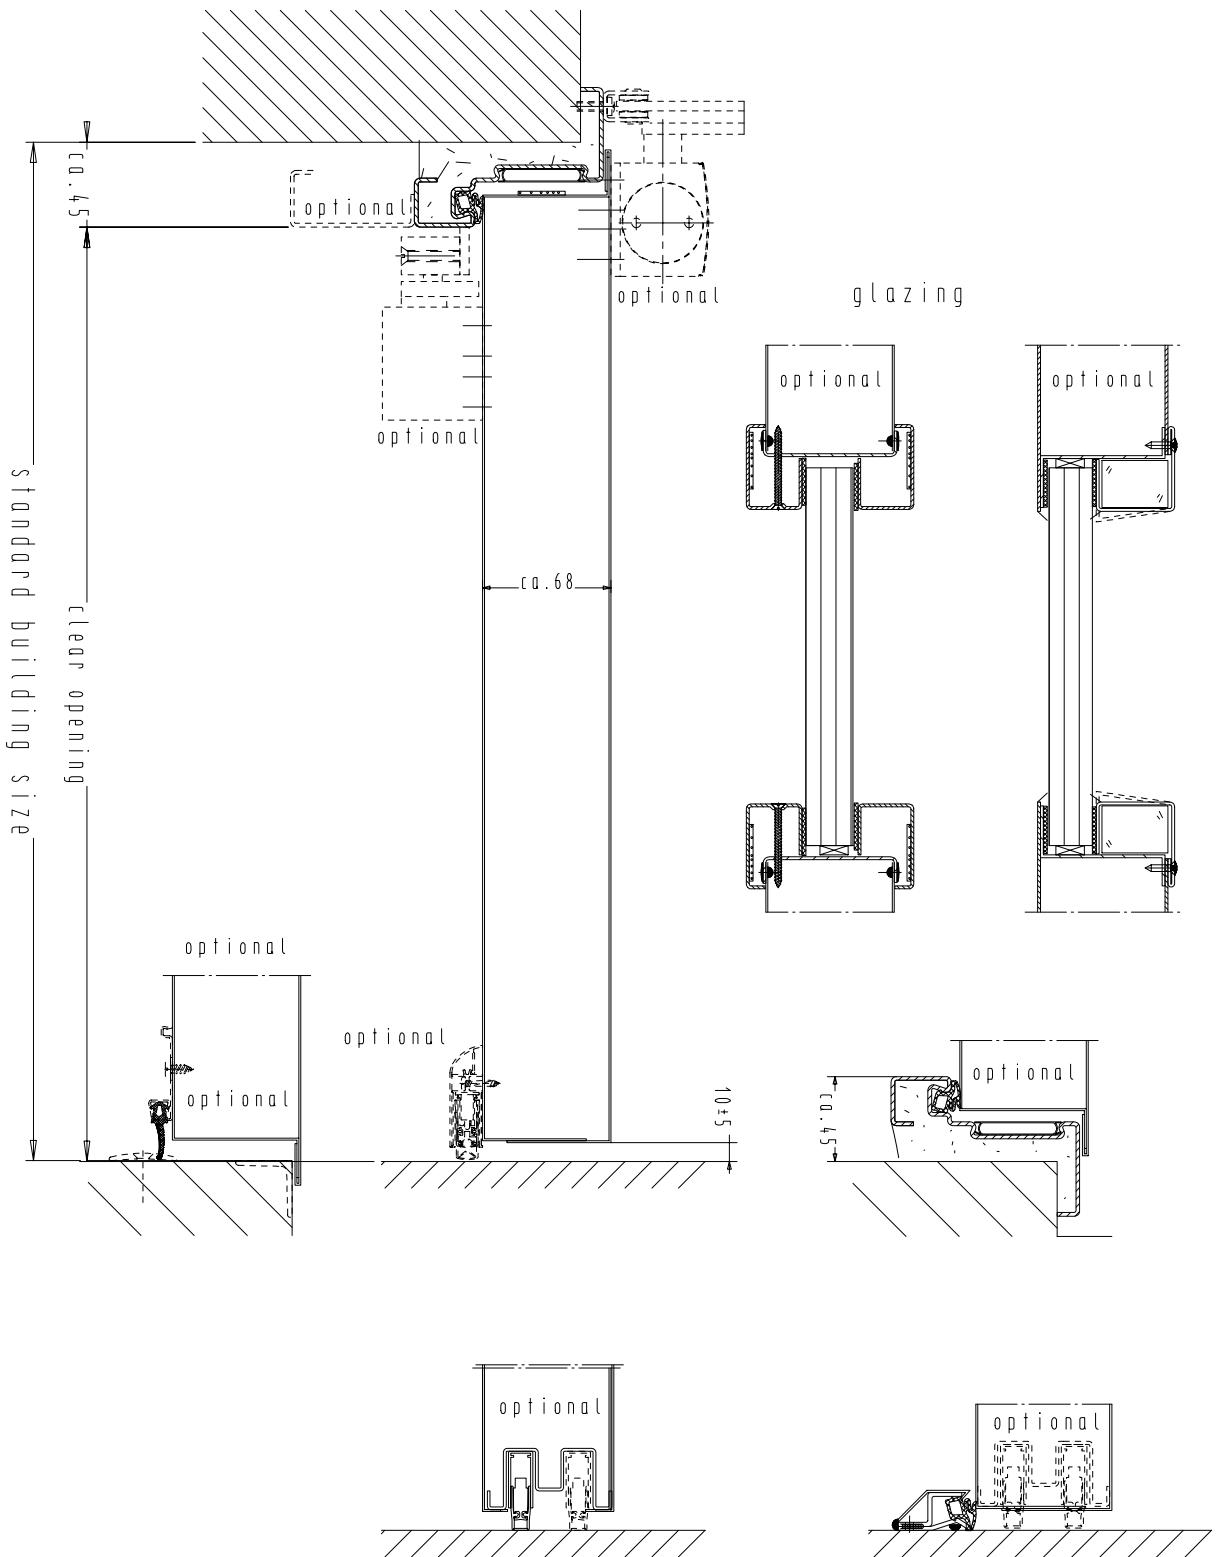

installation and frame variants  
see horizontal cross-section



**FRANZEN**  
Feuerschutztüren

Zechenring 23; 41836 Hückelhoven

**double leaf Franzen steel fire protection door**

**EI260/E60/EW60-(Sa/S200)  
"System Schröders EIS-2"**

vertical cross-section