


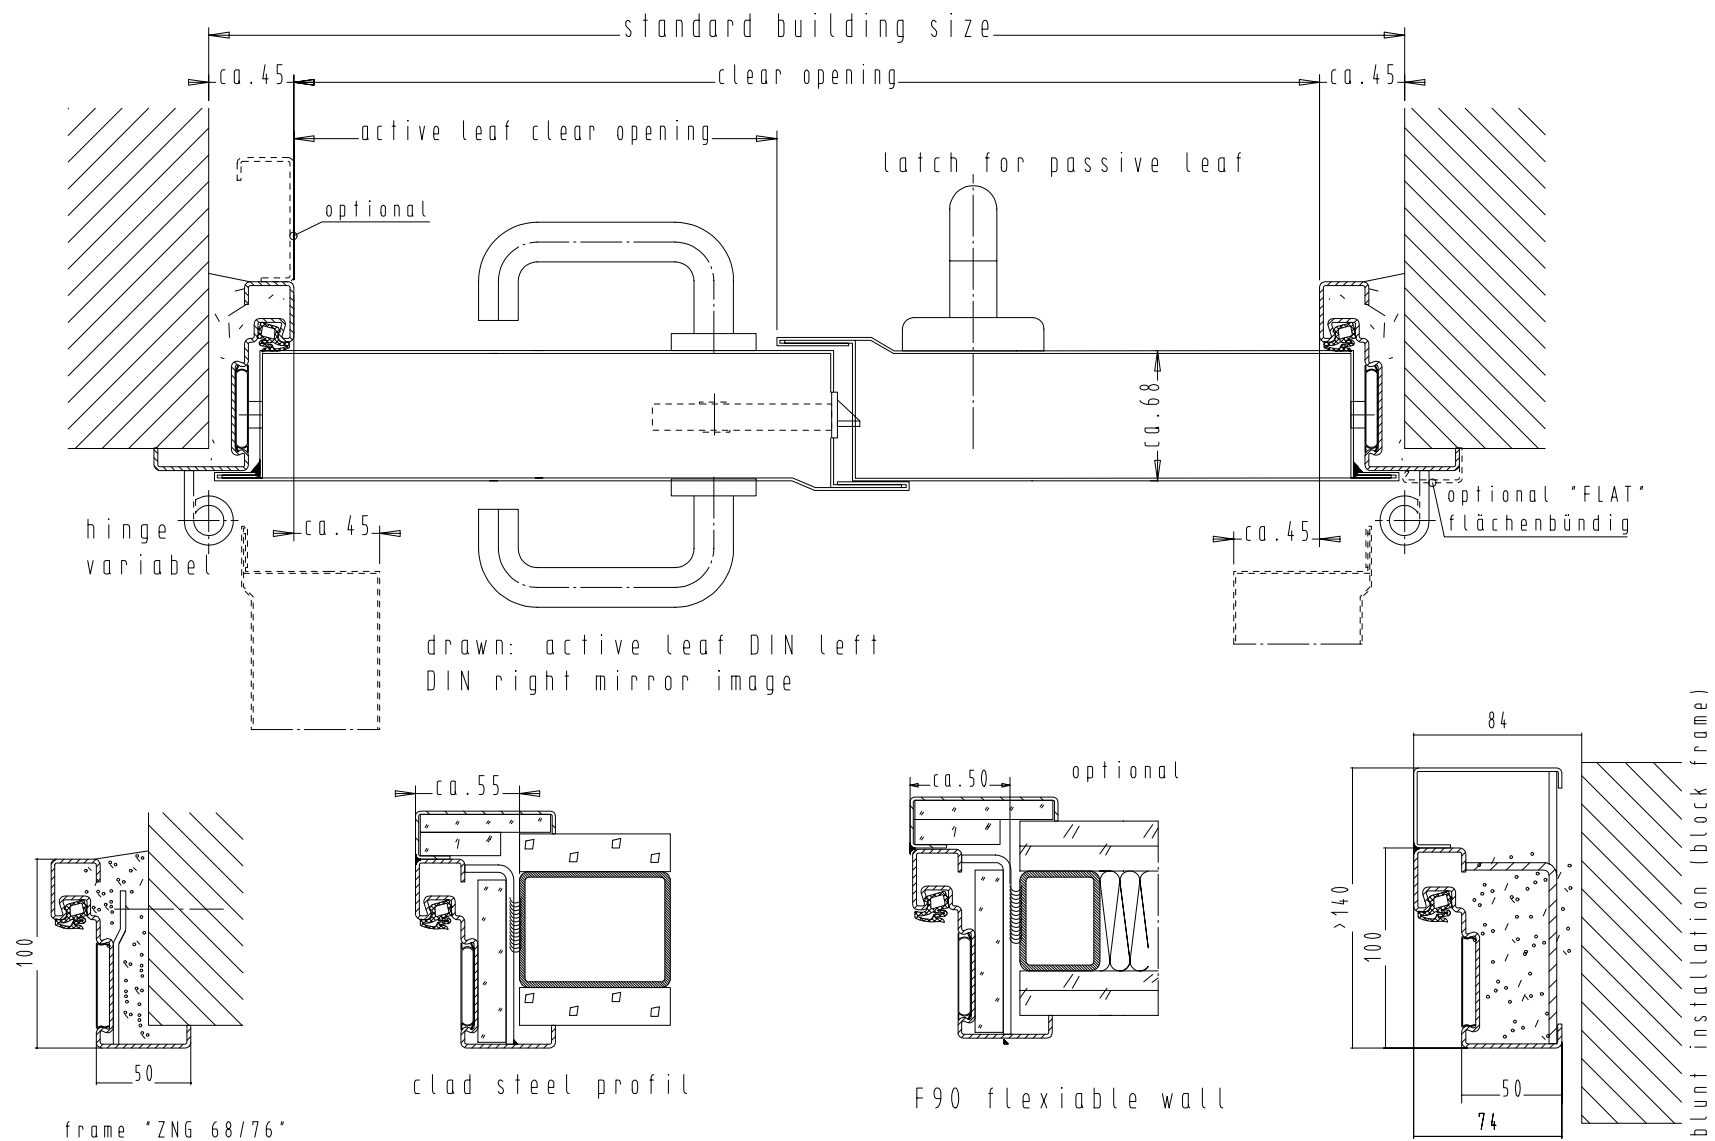


FRANZEN
Feuerschutztüren

Zechenring 23; 41836 Hückelhoven

double leaf Franzen steel fire protection door

E240/EW240
"System Schröders ES-2"

horizontal cross-section

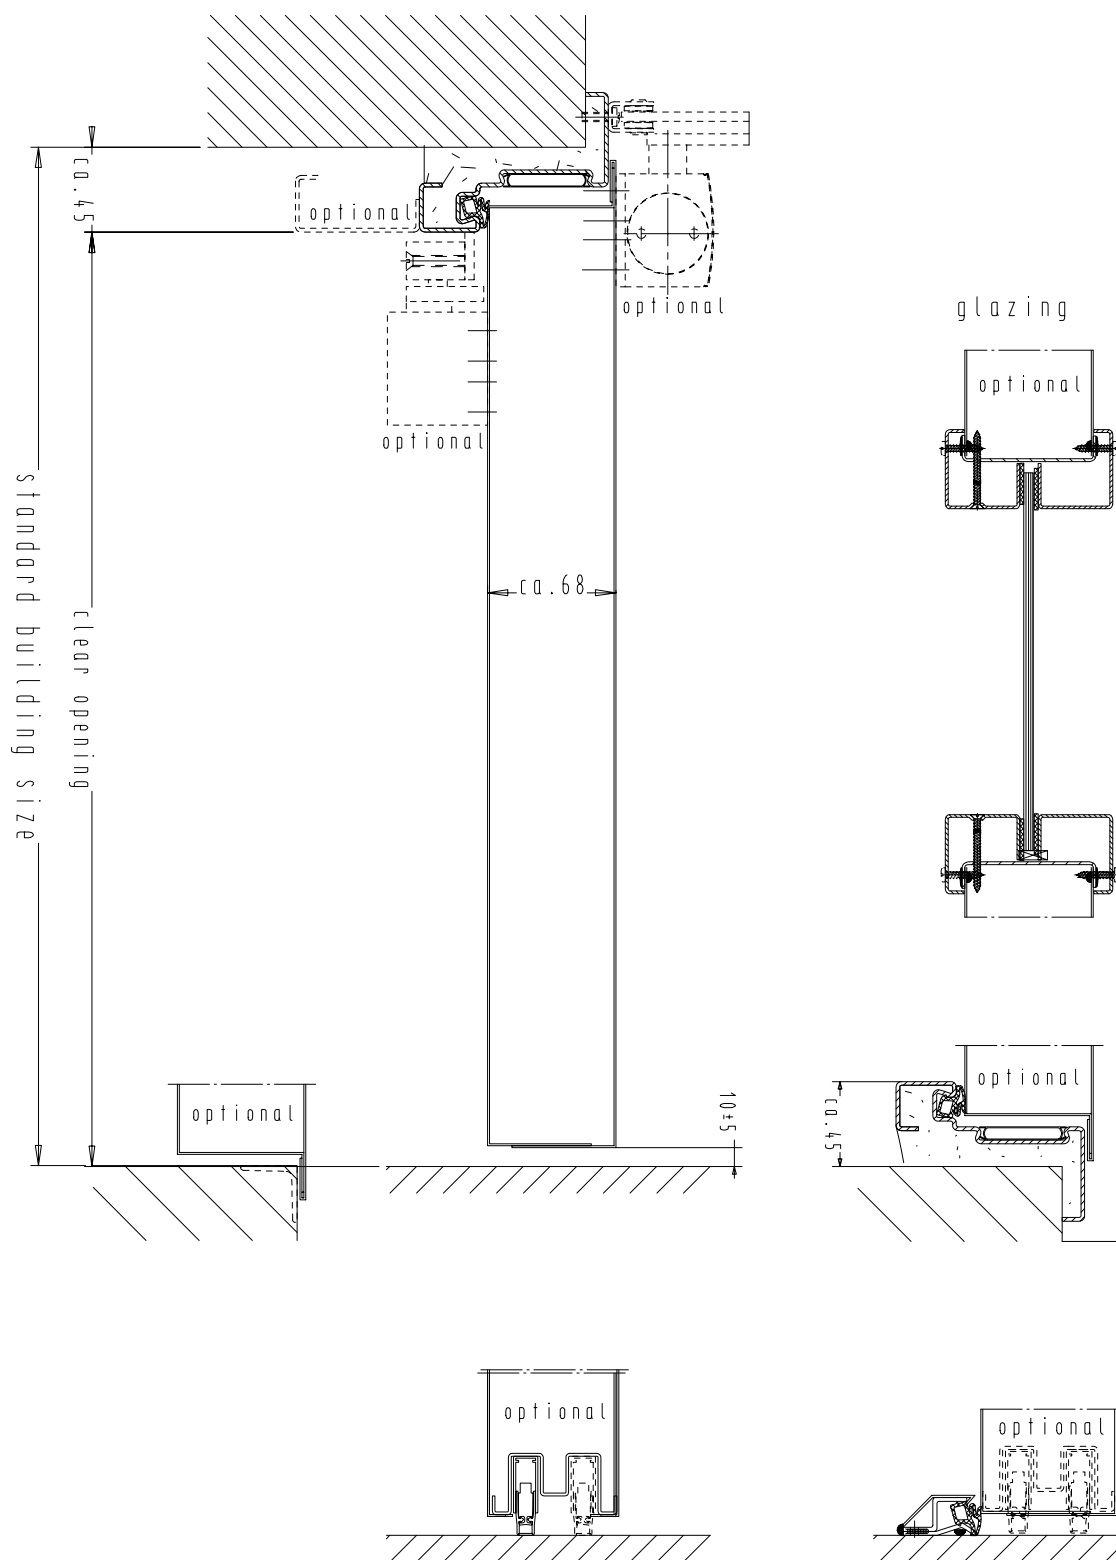

installation and frame variants
see vertical cross-section



FRANZEN
Feuerschutztüren

Zechenring 23; 41836 Hückelhoven

double leaf Franzen steel fire protection door
E240/EW240
"System Schröders ES-2"

horizontal cross-section