

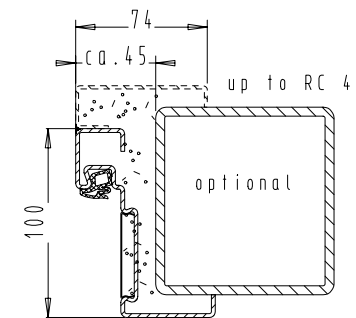
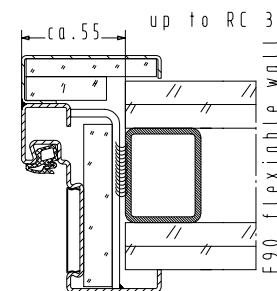
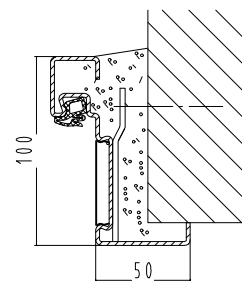
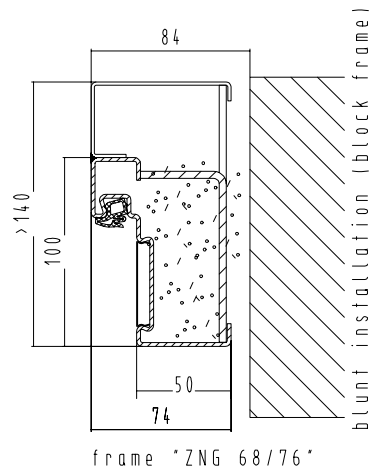


Also available as an external door with
CE marking in accordance with EN 14351-1

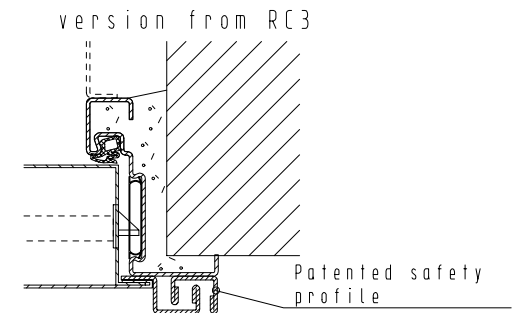

Detail glazing
see vertical cross-section

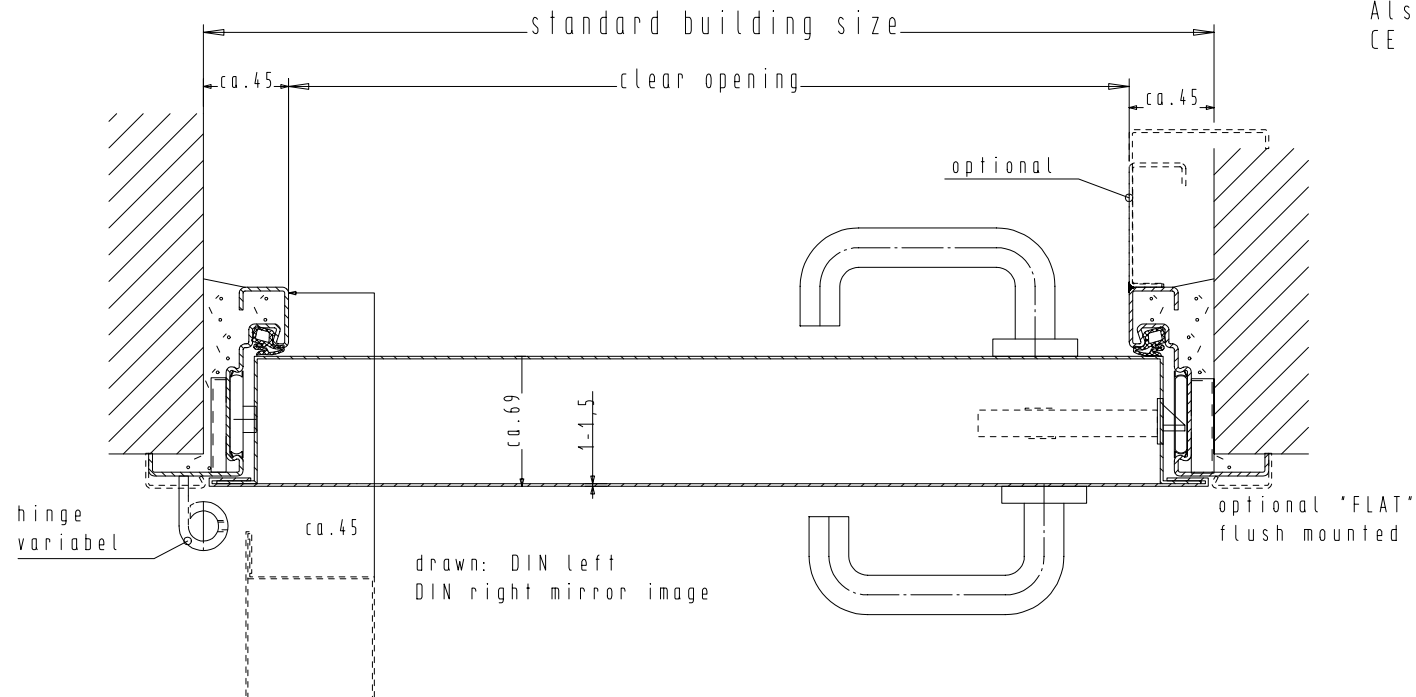

FRANZEN
Feuerschutztüren


Zeichenring 23; 41836 Hückelhoven

single-leaf steel burglary protection door
"System Schröders ESN-1"


horizontal cross-section

Also available as an external door with
CE marking in accordance with EN 14351-1

optional
connection upper panel

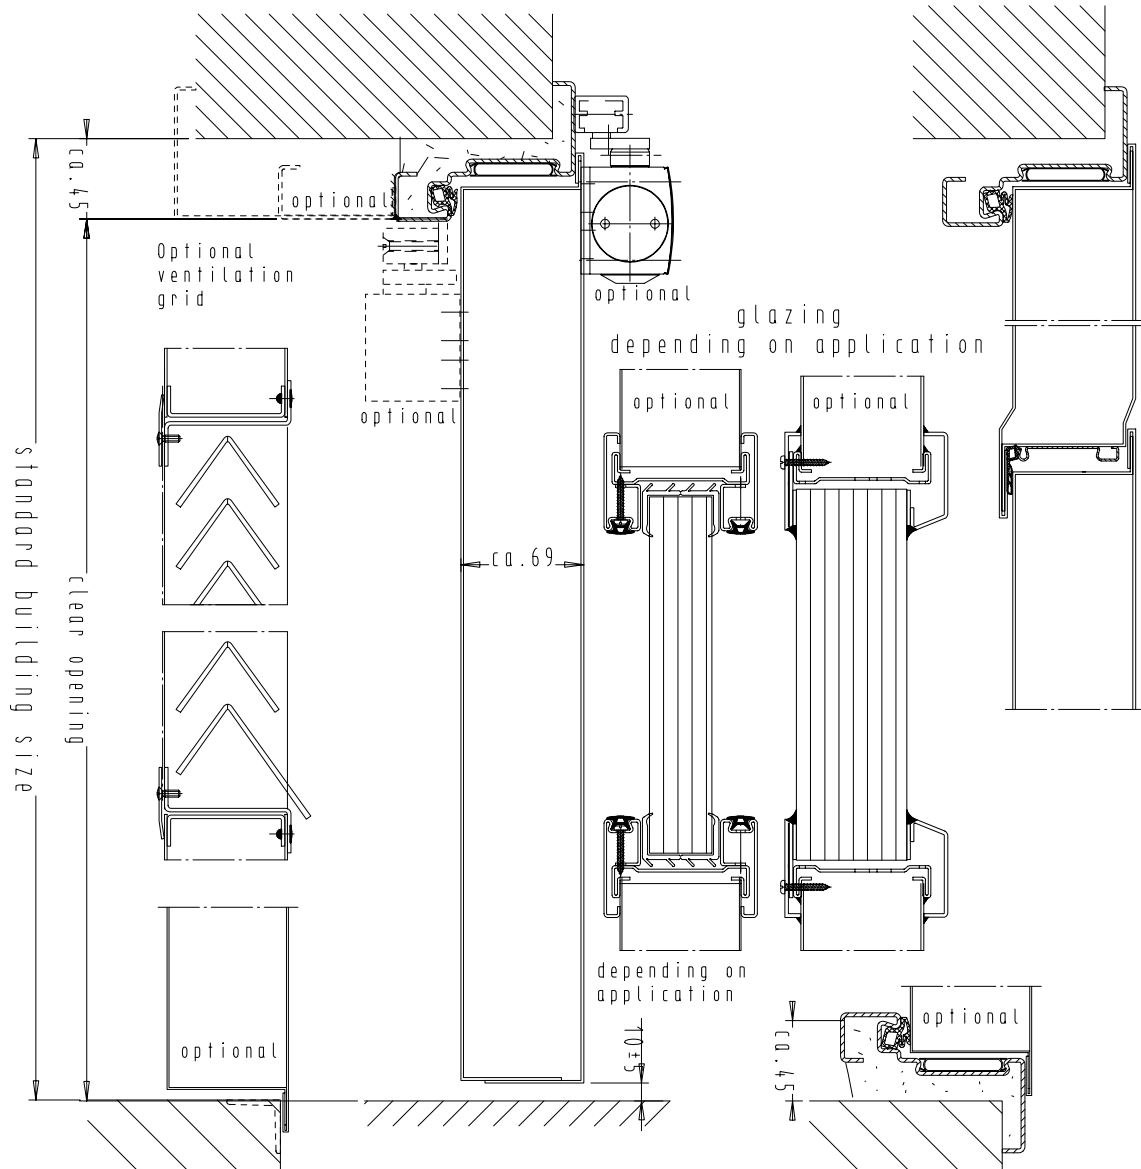

Optical ventilation cross-section 70%
Physical ventilation cross-section 35%

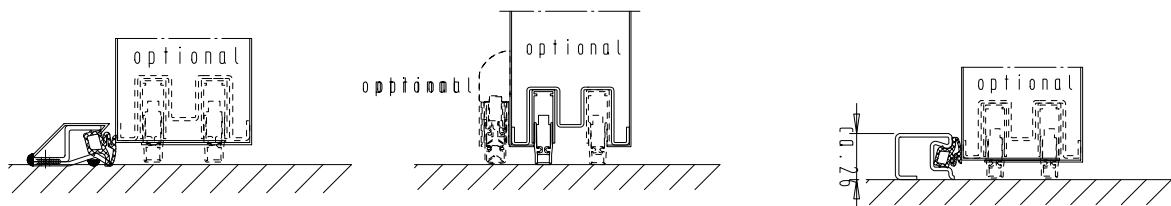

installation and frame variants
see horizontal cross-section



FRANZEN
Feuerschutztüren

Zechenring 23; 41836 Hückelhoven

single-leaf steel burglary protection door
"System Schröders ESN-1"

vertical cross-section