


**FRANZEN**  
Feuerschutztüren

Gerhard-Welter-Straße 7; 41812 Erkelenz

**double leaf steel door  
for burglar resistance  
"System Schröders ESN-2"**  
horizontal cross-section

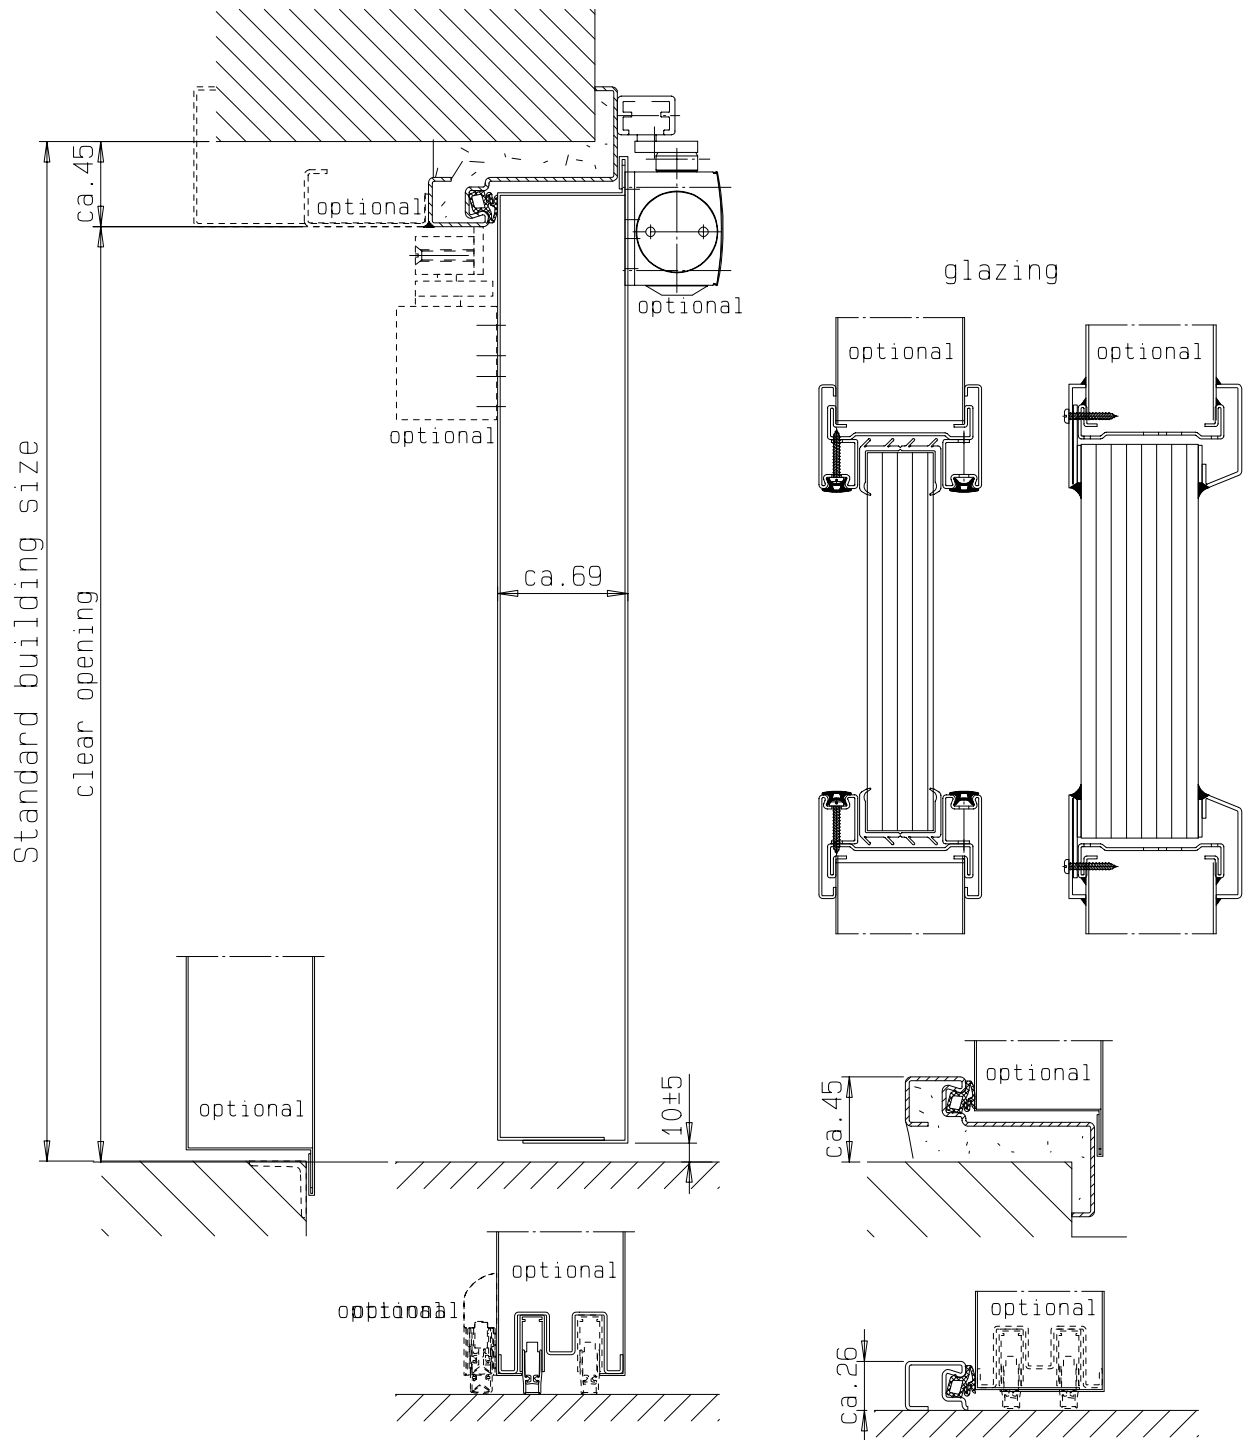

**FRANZEN**  
Feuerschutztüren

Gerhard-Welter-Straße 7; 41812 Erkelenz

**double leaf steel door  
for burglar resistance  
"System Schröders ESN-2"**  
vertical cross-section