

frame "ZNG 68/76"

The impact resistance class of the wall must be at least equal to that of the door.



**FRANZEN**  
Feuerschutztüren


Zechenring 23; 41836 Hückelhoven

**double-leaf bullet-resistant  
security door  
"System Schröders FBN-2"**

cross section


For details on glazing and base,  
see the vertical section

02.02.2026

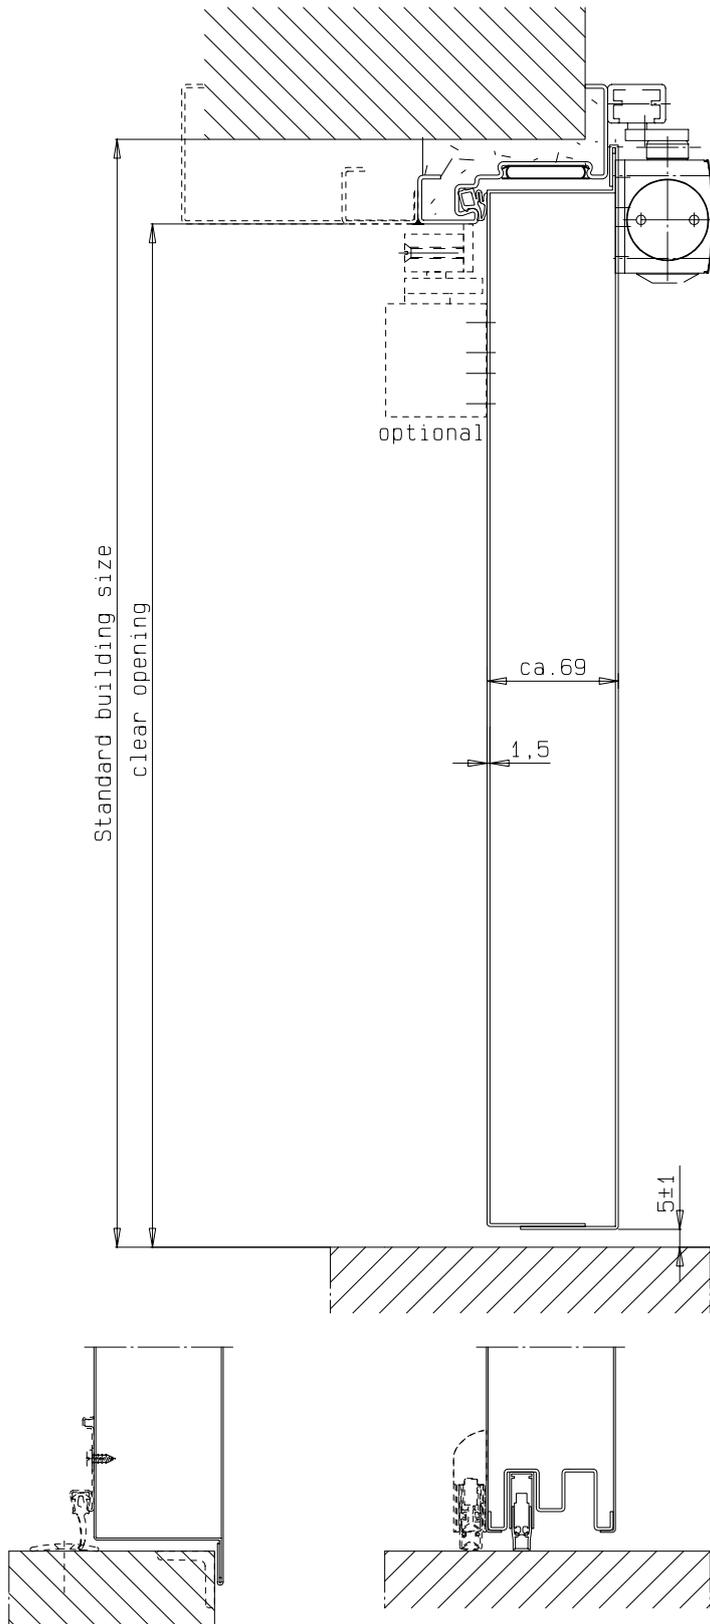


angular glazing

c.v. 450 x 450 to  
<700 x <1000  
(Note the weight!!)  
ca. 123kg/m<sup>2</sup>)

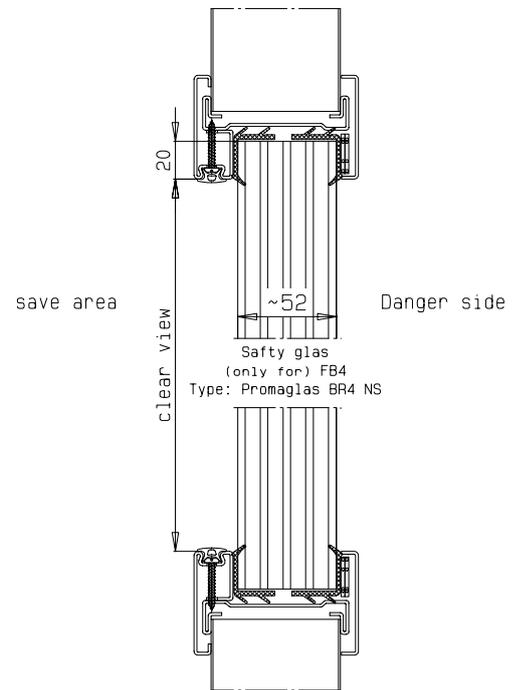

optional  
bullet-resistance threshold

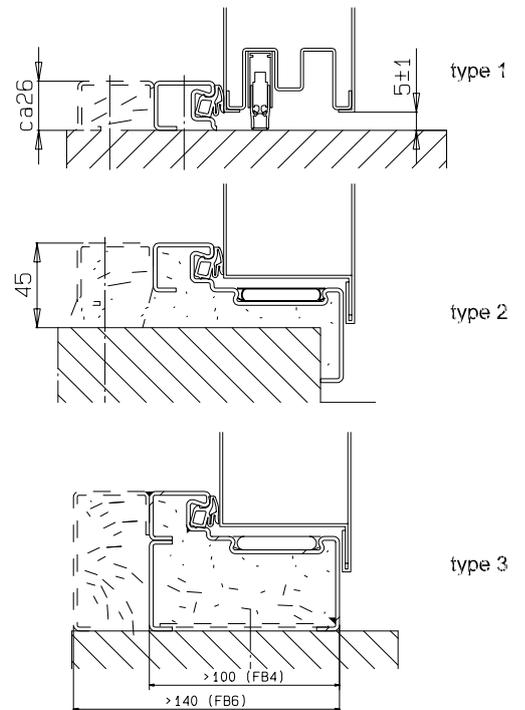

Installation and frame variants  
see horizontal section



**FRANZEN**  
Feuerschutztüren

Zechenring 23; 41836 Hückelhoven

**double-leaf bullet-resistant  
Security door  
"System Schröders FBN-2"**

vertikal section