
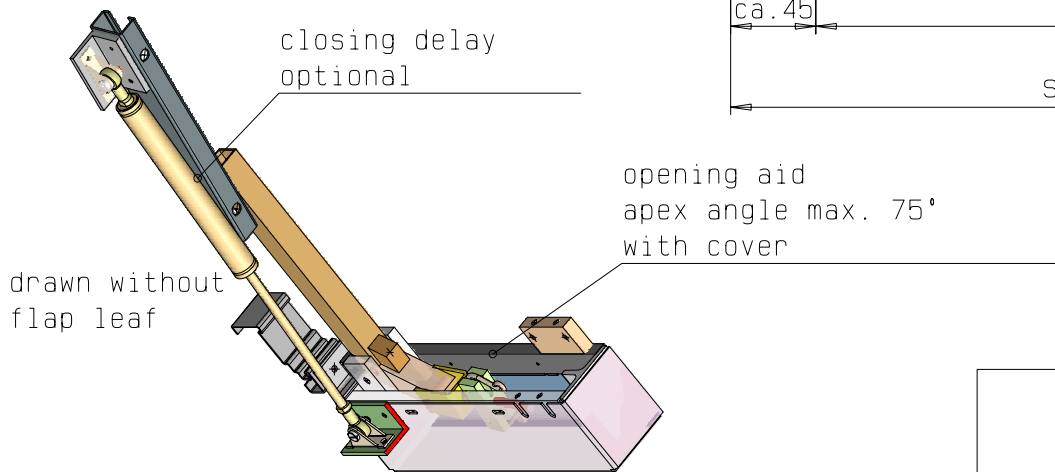
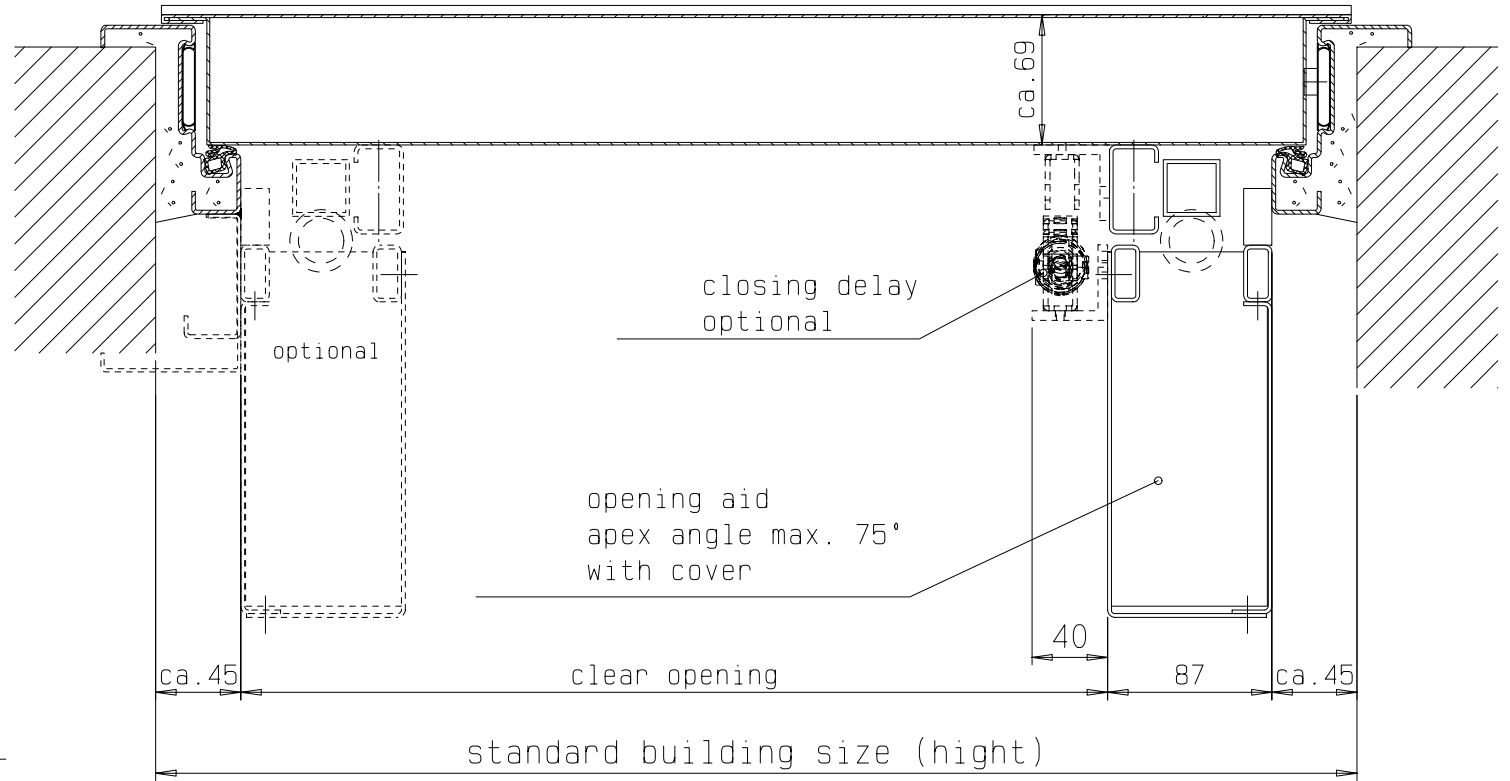


FRANZEN
 Feuerschutztüren

Gerhard-Welter-Straße 7; 41812 Erkelenz

single steel floor flap T90 (RS)
"System Schröders THF"

horizontal cross-section

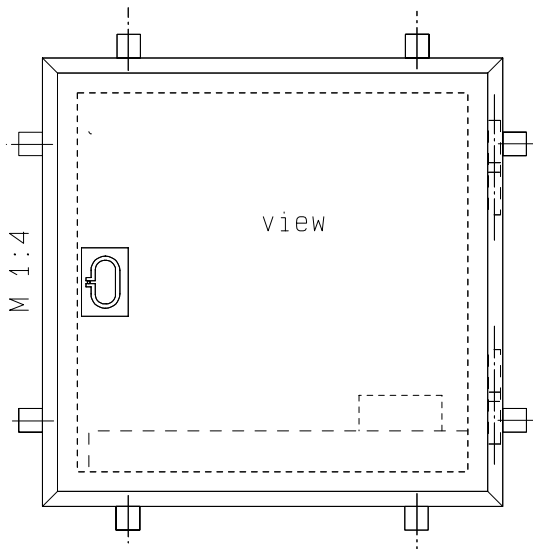

FRANZEN
Feuerschutztüren

Gerhard-Welter-Straße 7; 41812 Erkelenz

single steel floor flap T90 (RS)
"System Schröders THF"

vertical cross-section