


FRANZEN
Feuerschutztüren

Gerhard-Welter-Straße 7; 41812 Erkelenz

single leaf steel fire door
EI₂₉₀/E90/EW60-C5-S_a(S₂₀₀)
"System Schröders TSN-11"
horizontal cross-section

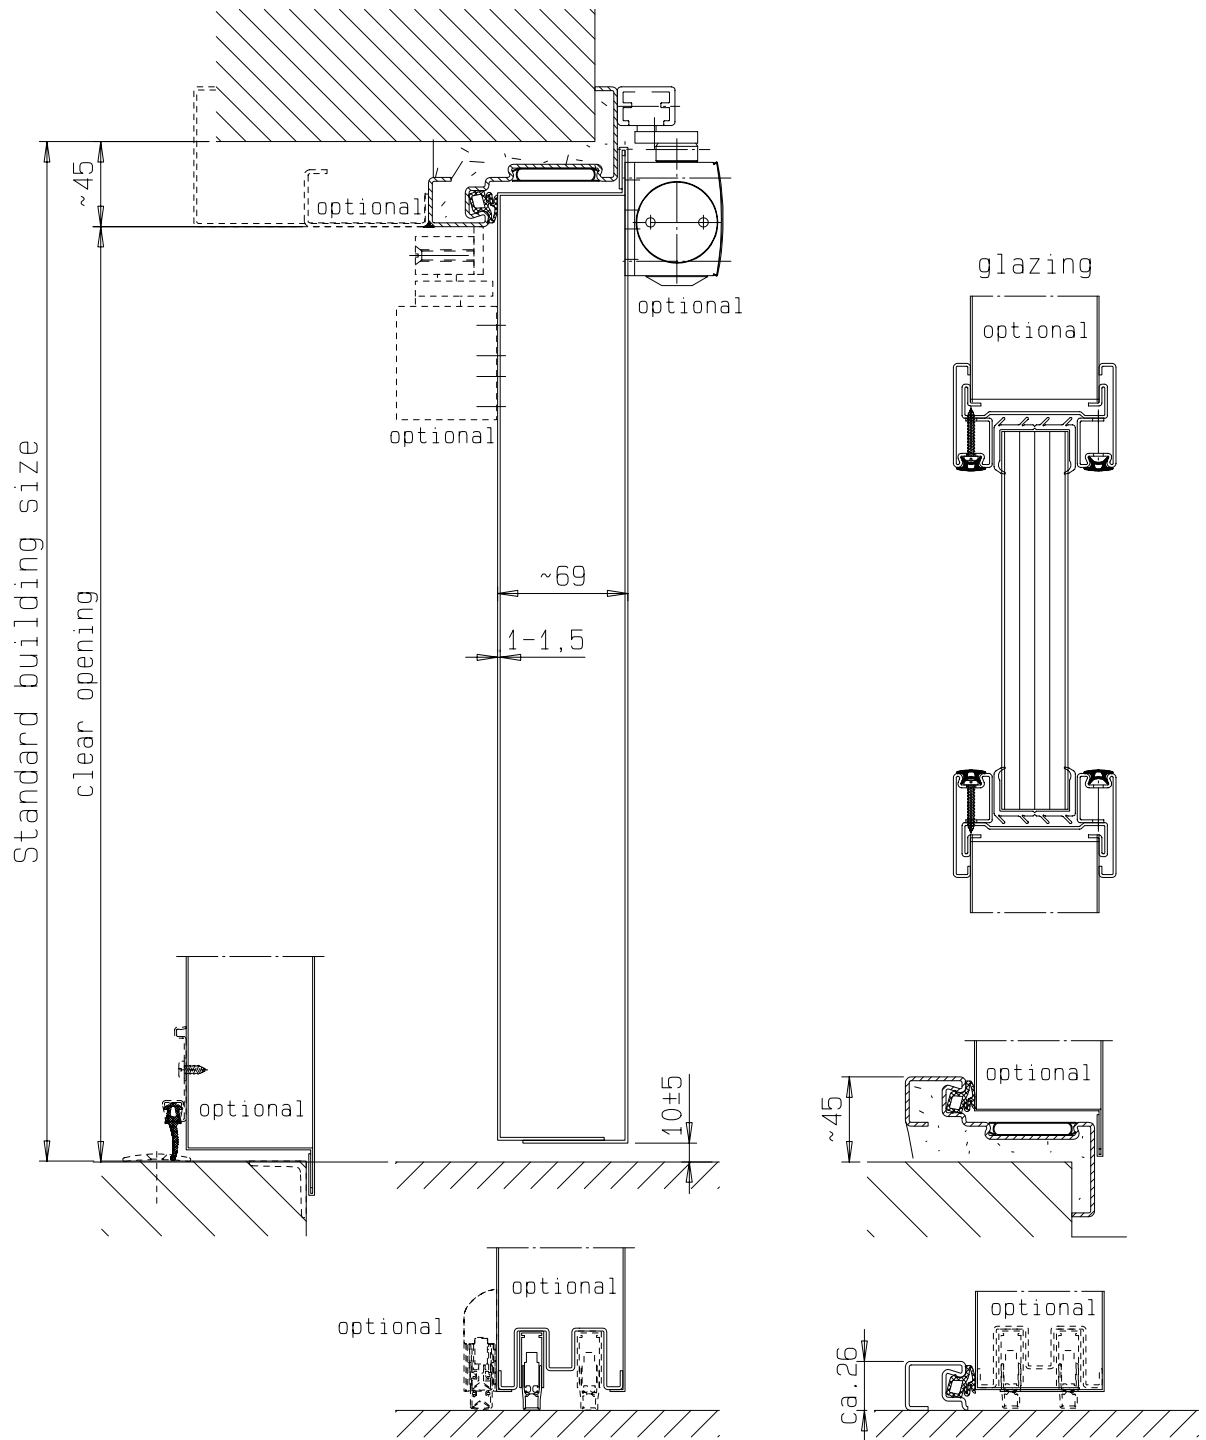

details of fitting or frame
see at horizontal cross-section



FRANZEN
Feuerschutztüren

Gerhard-Welter-Straße 7; 41812 Erkelenz

single leaf steel fire door
EI290/E90/EW60-C5-S2(S200)
"System Schröders TSN-11"
vertical cross-section