

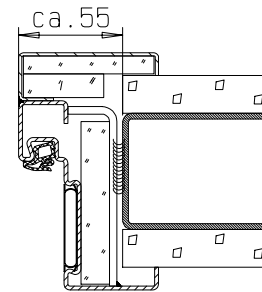


frame "ZNG 68/76"

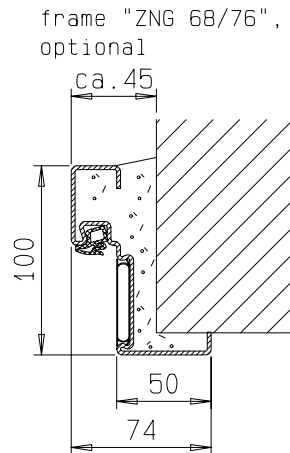

insulated
steel profil EI 90

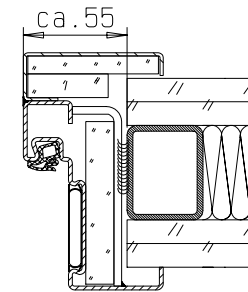

flexible wall EI90

detail of glazing
see vertical cross-section




FRANZEN
Feuerschutztüren

Gerhard-Welter-Straße 7; 41812 Erkelenz

double leaf steel fire door
EI₂₉₀/E90/EW60-C5-S_a(S₂₀₀)
"System Schröders TSN-12"

horizontal cross-section

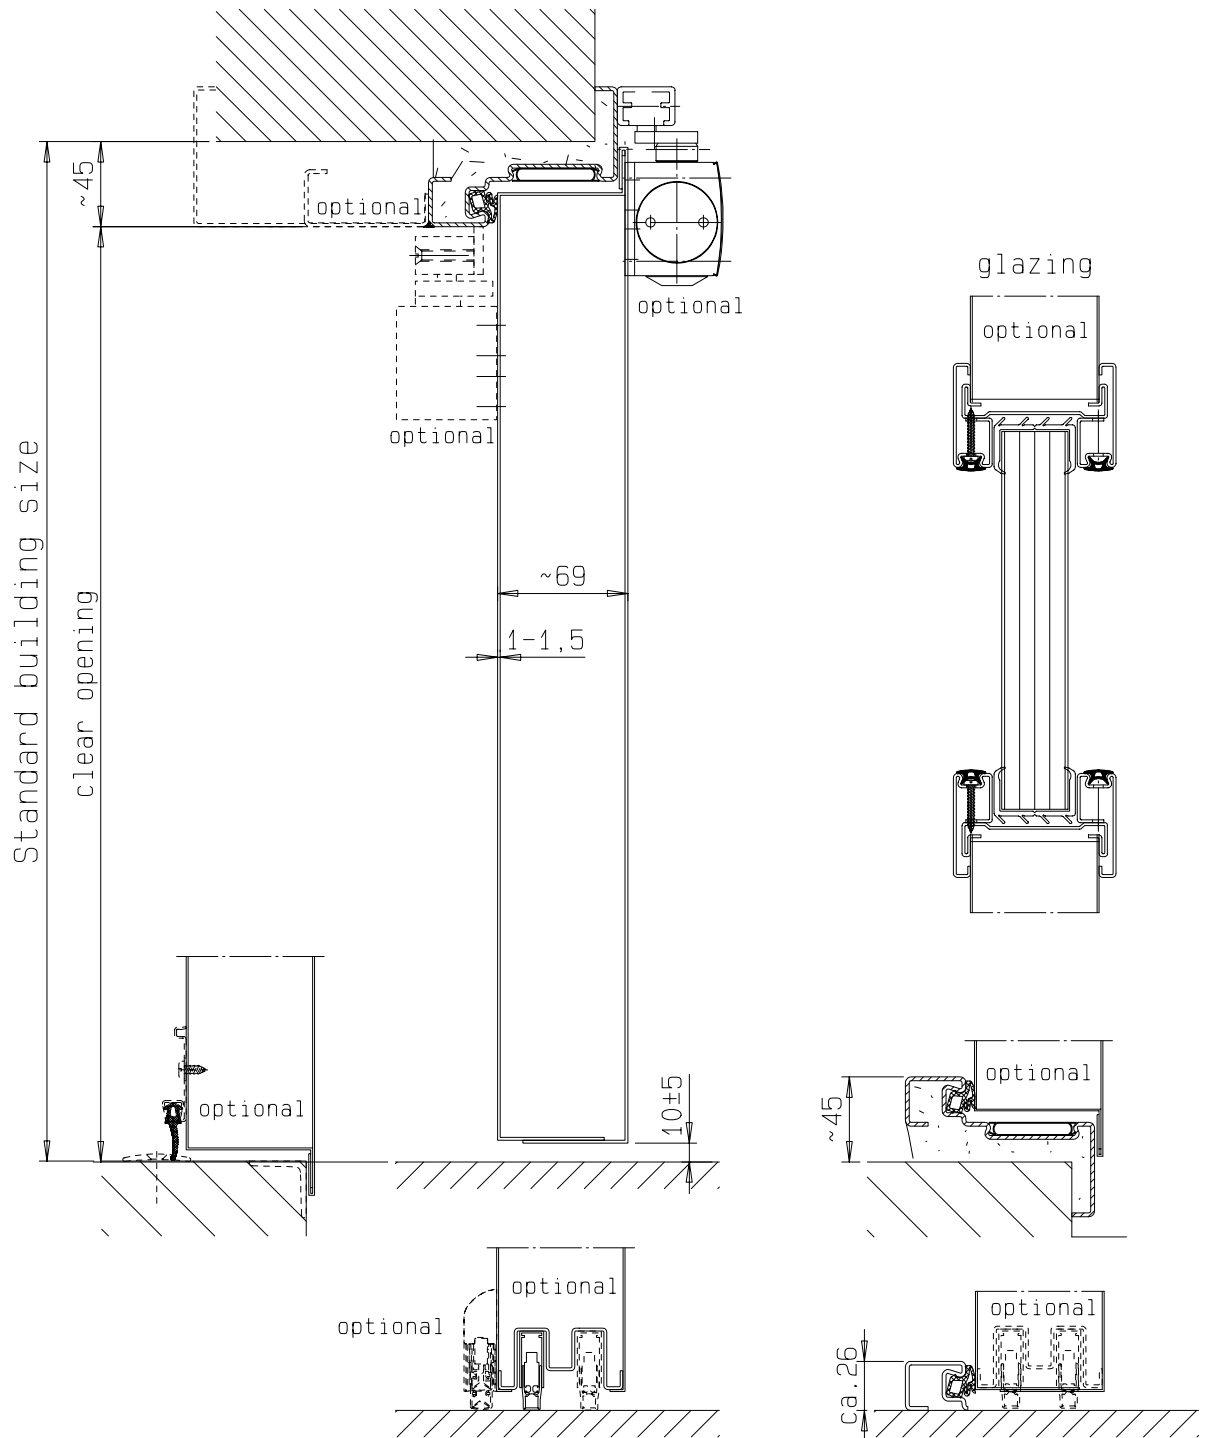

details of fitting or frame
see at horizontal cross-section



FRANZEN
Feuerschutztüren

Gerhard-Welter-Straße 7; 41812 Erkelenz

double leaf steel fire door
EI₂90/E90/EW60-C₅-S₂(S₂₀₀)
"System Schröders TSN-12"
vertical cross-section